

**KOOLAPPILAKKAL PATHUMMAKUTTY MEMORIAL  
TEACHER EDUCATION  
P.O. ANAKKAYAM  
MALAPPURAM (DIST), KERALA**

**PROJECT OF THE CAMPUS AND BUILDING**



**CLIENT  
CHAIRMAN  
KOOLAPPILAKKAL PATHUMMAKUTTY  
MEMORIAL TRUST, MALAPPURAM**

**PREPARED BY  
CAPITAL  
CIVIL ENGG. CONSULTANTS & ARCHITECTS  
MANJERI**

**KOOLAPPILAKKAL PATHUMMAKUTTY MEMORIAL  
TEACHER EDUCATION  
P.O. ANAKKAYAM  
MALAPPURAM (DIST), KERALA**

**MEMORANDAM**

The project is for a secondary level Teacher Education center in a Backward area of Malappuram District in Kerala State.

The site is 11 km away from the District Head Quarters (Malappuram) and 4 km to Taluk Head Quarters (Manjeri). The extend of the land is 5 Acres with sufficient even-terraces for the different buildings and other amenities required for the project.

It is all the essential infrastructure facilities in the main block of three storied building with plinth area ground floor 836.98sq.m, first floor 865.78sq.m, and second floor 865.78sq.m.

The canteen building shall be constructed near to the main block and a playground of adequate space is also in the campus.

Residential facilities for Teachers, principal, Students etc. shall be arranged near by Towns (Manjeri, Anakkayam) which is readily available there at minimum cost.



*[Handwritten Signature]*  
25/4/2022

**PROJECT FOR THE CAMPUS AND BUILDING  
KOOLIPULAKKAL PATHUMMAKUTTY MEMMORIAL TEACHER EDUCATION MALAPPURAM**

**Appendix A- Main Block**

**Fifth area:-**

Ground floor -	116.98 Sq.m
First floor -	165.78 Sq.m
Second floor -	165.78 Sq.m
<b>Total</b> -	<b>2568.54 Sq.m</b>

**Ground Floor**

1. Porch	- 44.40 Sq.m	- 1 Nos
2. Girls Toilet	- 30.60 Sq.m	- 1 Nos
3. Ladies Common Room	- 30.60 Sq.m	- 1 Nos
4. Class Rooms	- 62.10 Sq.m/ each	- 5 Nos
5. Staff Room	- 62.10 Sq.m	- 1 Nos
6. Science Lab	- 62.10 Sq.m	- 1 Nos
7. Gents Common / Prayer Room	- 30.60 Sq.m	- 1 Nos
8. Gents Toilet	- 30.60 Sq.m	- 1 Nos


**First Floor**

9. IT Lab	- 62.10 Sq.m	- 1 Nos
10. Common Hall	- 248.40 Sq.m	- 1 Nos
11. Office Room	- 30.15 Sq.m	- 1 Nos
12. Visitors Room	- 30.15 Sq.m	- 1 Nos
13. Library	- 126.45 Sq.m	- 1 Nos
14. Phy: Education	- 62.10 Sq.m	- 1 Nos
15. Principal Room	- 56.93 Sq.m	- 1 Nos

**Second Floor**

16. Seminar Hall	- 94.50 Sq.m	- 1 Nos
17. Social Science Curriculum resource	- 94.05 Sq.m	- 1 Nos
18. Class Room	- 62.10 Sq.m	- 1 Nos
19. Toilet	- 30.15 Sq.m	- 1 Nos
20. Store Room	- 30.60 Sq.m	- 1 Nos
21. Class Room	- 62.10 Sq.m	- 1 Nos
22. Class Room	- 62.10 Sq.m	- 1 Nos
23. Music Room	- 62.10 Sq.m	- 1 Nos
24. Psychology Lab	- 62.10 Sq.m	- 1 Nos
25. Art/ Craft Room	- 27.73 Sq.m	- 1 Nos
26. Trust Room	- 27.73 Sq.m	- 1 Nos





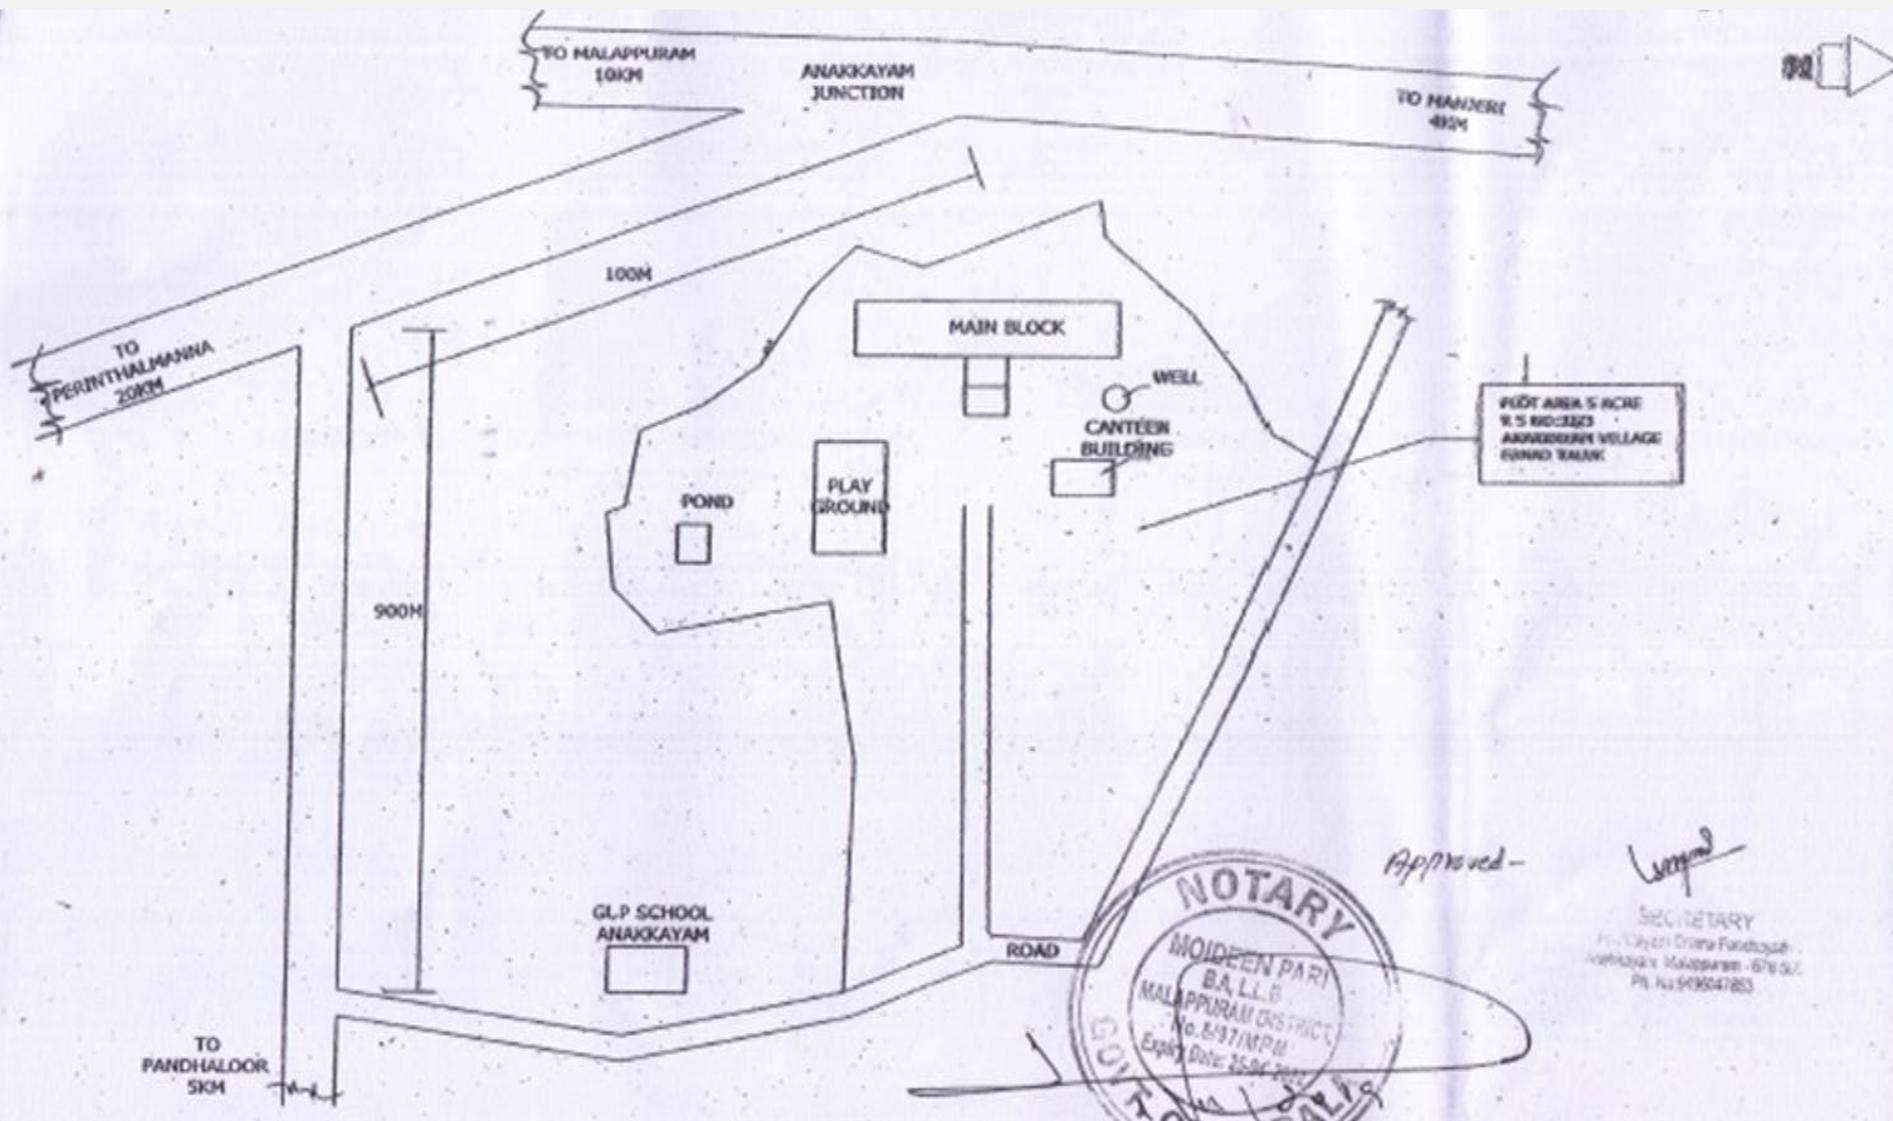


TITLE	KEY PLAN OF THE SITE	DATE	DESIGNED BY	SORGE
CLIENT	KOOLIPULAKKAL PATHUMNAKUTTY MEMORIAL TEACHERS EDUCATION P.O. ANAKKAYAM MALAPPURAM (DIST), KERALA			1-360
CAPITAL	CIVIL ENG CONSULTANTS 7C Building near bank post office 100/201	DRAWING NO	DRAWN BY	CHECKED




Approved - *[Signature]*  
 SECRETARY  
 Anakkayam Girls Panchayat  
 Anakkayam, Malappuram - 676 502  
 Ph. No 9820211503

TITLE	MAIN BLOCK FRONT ELEVATION	DATE	DESIGNED BY	SCALE
CLIENT	KOOLIPULAKKAL PATHUMMAKUTTY MEMORIAL TEACHERS EDUCATION P.O. ANAKKAYAM MALAPPURAM(DIST), KERALA	DRAWING NO	DRAWN BY	1:200 CHECKED

 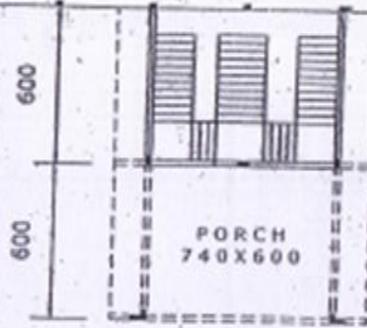
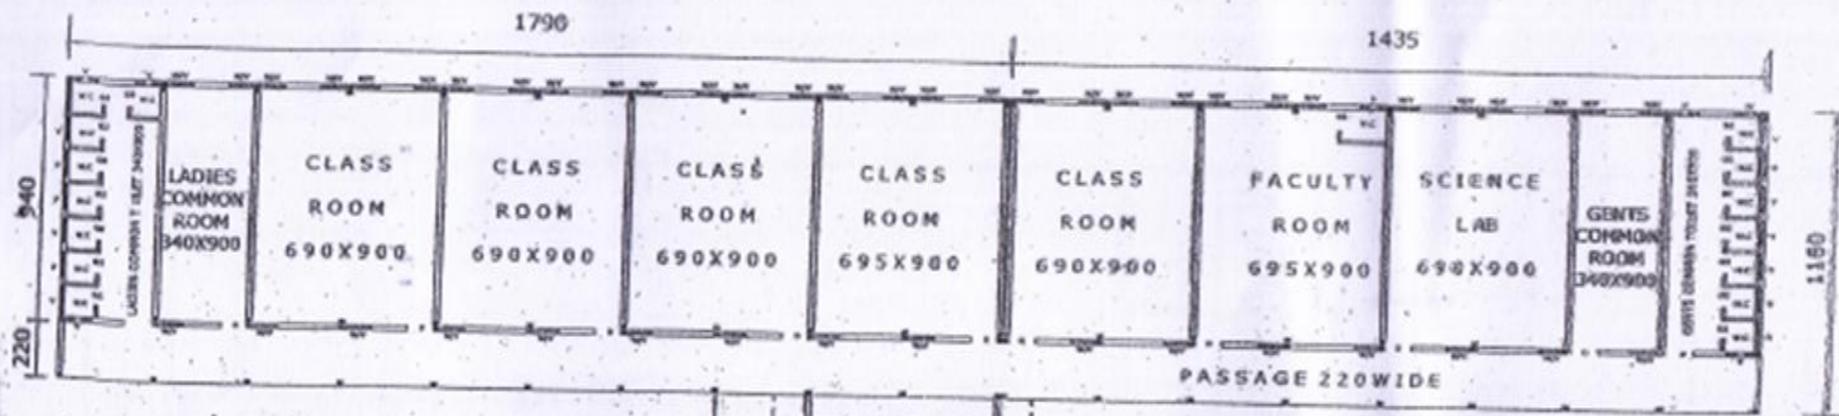


REFERENCE		
D	DOOR	120X210
D2	DOOR	80X210
W/V	WINDOW	100X150
V	VENTILATOR	50050
SCALE 1:200		
ALL DIMENSION ARE IN CM		
FLOOR AREA: 836.90 Sq.m		


TITLE	<b>MAIN BLOCK GROUND FLOOR PLAN</b>	DATE	DESIGNED BY	SCALE
CLIENT	<b>KOOLIPULAKKAL PATHUMMAKUTTY MEMORIAL TEACHERS EDUCATION P.O. ANAKKAYAM MALAPPURAM(DIST), KERALA</b>	DRAWING NO	DRAWN BY	1:200
CAPITAL	CIVIL ENG. CONSULTANTS PK Building near State Bank office Malappuram			CHECKED

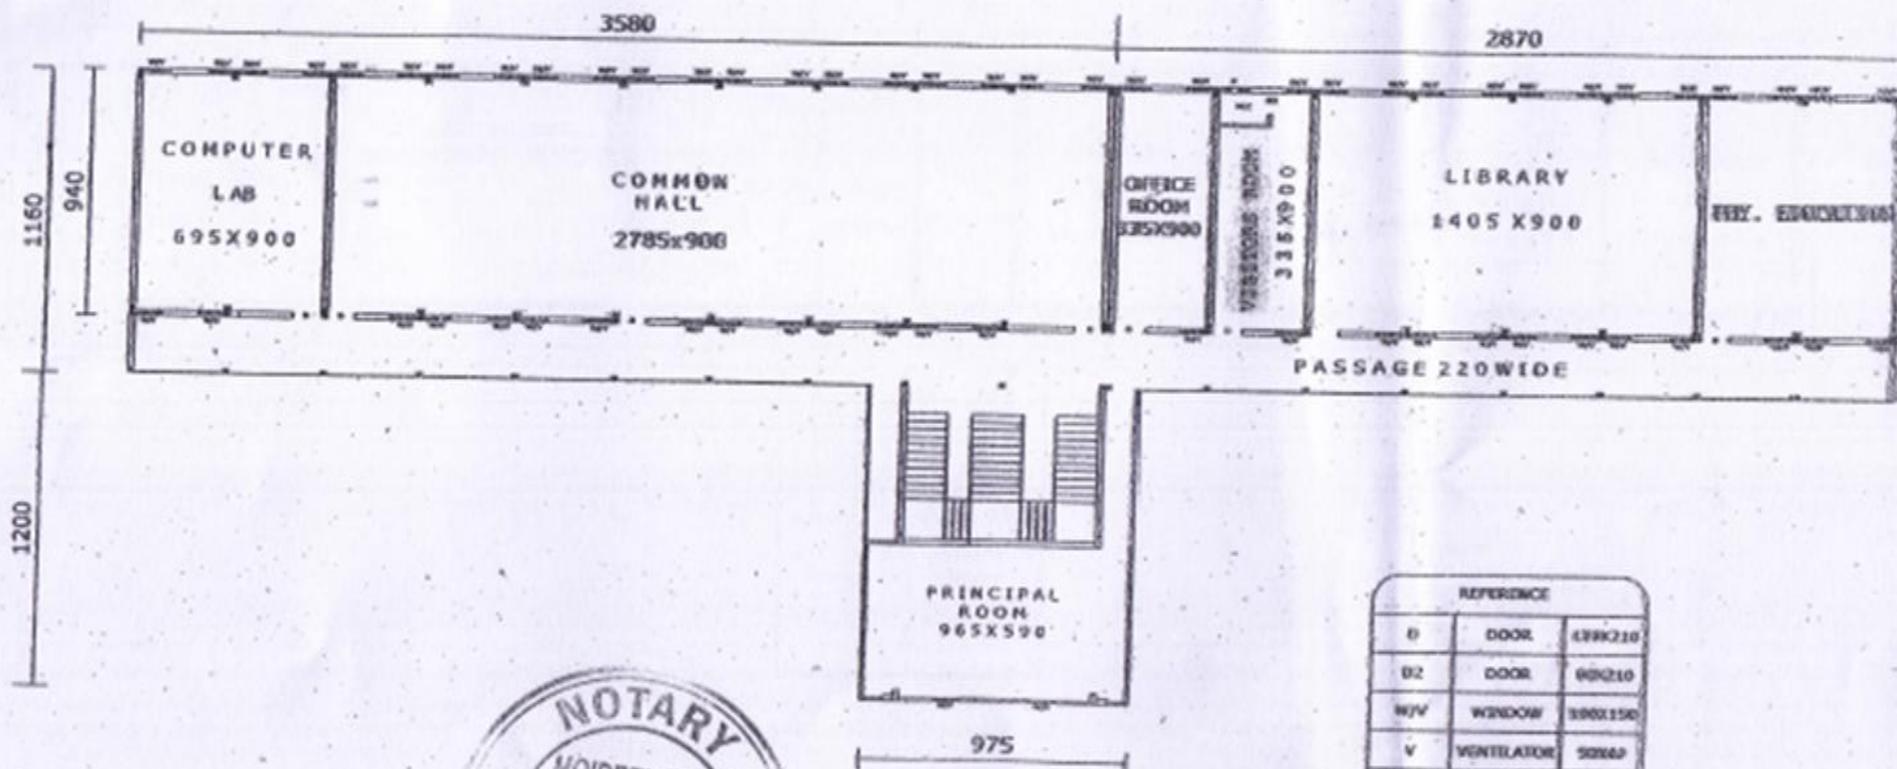

TITLE	MAIN BLOCK FIRST FLOOR PLAN	DATE	DESIGNED BY	SCALE
CLIENT	KOOLIPULAKKAL PATHUNNAKUTTY MEMORIAL TEACHERS EDUCATION P.O. ANAKKAYAM MALAPPURAM(DIST), KERALA			1:200
CAPITAL	CIVIL AND CONSULTANTS	DRAWING NO	DRAWN BY	CHECKED

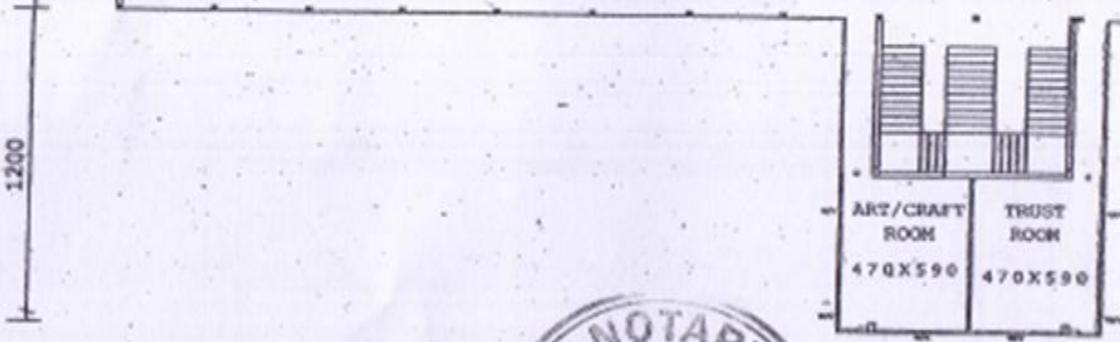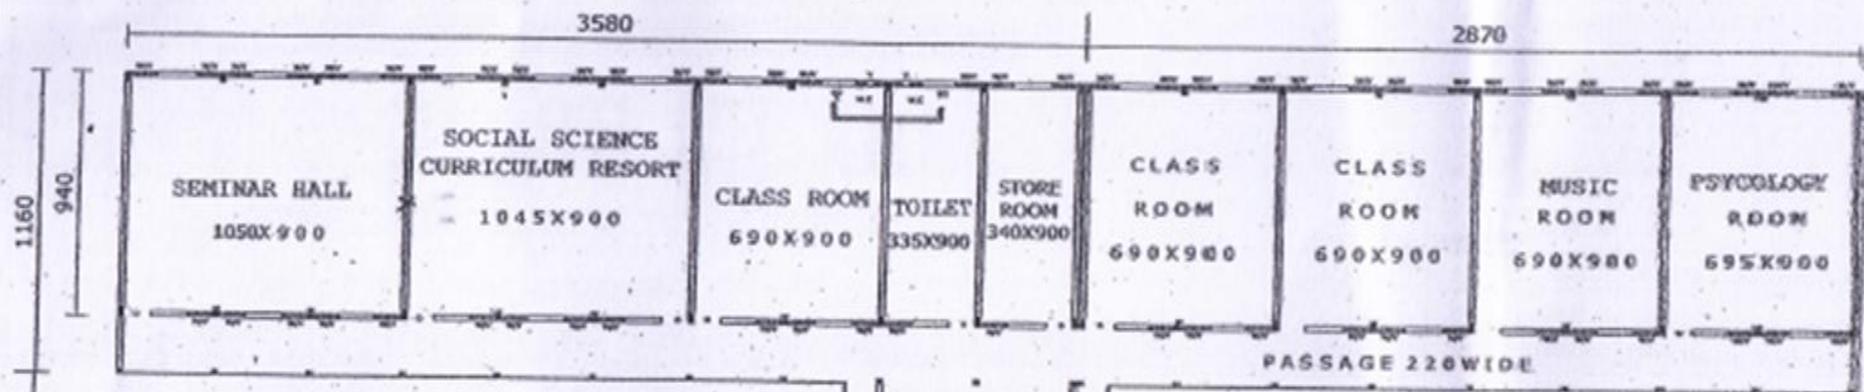

REFERENCE		
D	DOOR	1200X210
D2	DOOR	800X210
W/V	WINDOW	1000X250
V	VENTILATOR	300X80
SCALE 1:200		
ALL DIMENSIONS ARE BY CM		
PLINTH AREA: 865.78 Sqm		

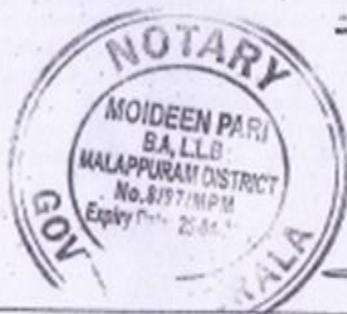


TITLE	MAIN BLOCK SECOND FLOOR PLAN	DATE	DESIGNED BY	SOME
CLIENT	KOOLIPULAKKAL PATHUMAKUTTY MEMORIAL TEACHERS EDUCATION P.O. ANAKKAYAM MALAPPURAM(DIST), KERALA	DRAWING NO	DRAWN BY	1:280
CAPITAL	CIVIL ENG CONSULTANTS No. 4, Arakkal near Sree Narayana Temple, Malappuram			CHECKED



**ELEVATION**

REFERENCE		
D	DOOR	120X210
D1	DOOR	100X210
D2	DOOR	80X210
W1	WINDOW	110X140
W2	WINDOW	100X140
W3	WINDOW	100X120
V	VENTILATOR	50X50
SCALE: 1/100		
ALL DIMENSIONS ARE IN CM		
FLOOR AREA: 79.44 Sq.m		

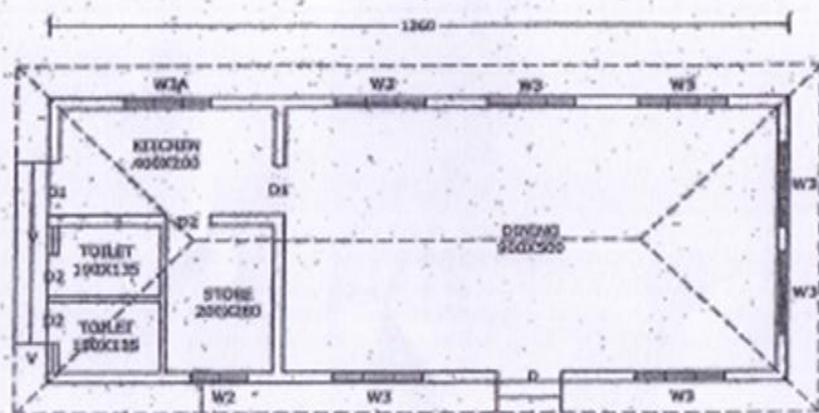

**PLAN**



MOIDEENPARI, B.A.L.L.B.  
 MALAPPURAM DISTRICT  
 SOLE AGENT & NOTARY

SECRETARY  
 Anakkayam Grama Panchayat  
 Anakkayam, Malappuram - 676 501  
 Ph. 04954004700

TITLE	PLAN AND ELEVATION OF THE CANTEEN BUILDING	DATE	DESIGNED BY	SCALE
CLIENT	KOOLIPULAKKAL PATHUMMAKUTTY MEMORIAL TEACHERS EDUCATION P.O. ANAKKAYAM MALAPPURAM(DIST), KERALA			1:200
CAPITAL	CIVIL ENG CONSULTANTS	DRAWING NO	DRAWN BY	CHECKED